



SITE LOCATION PLAN

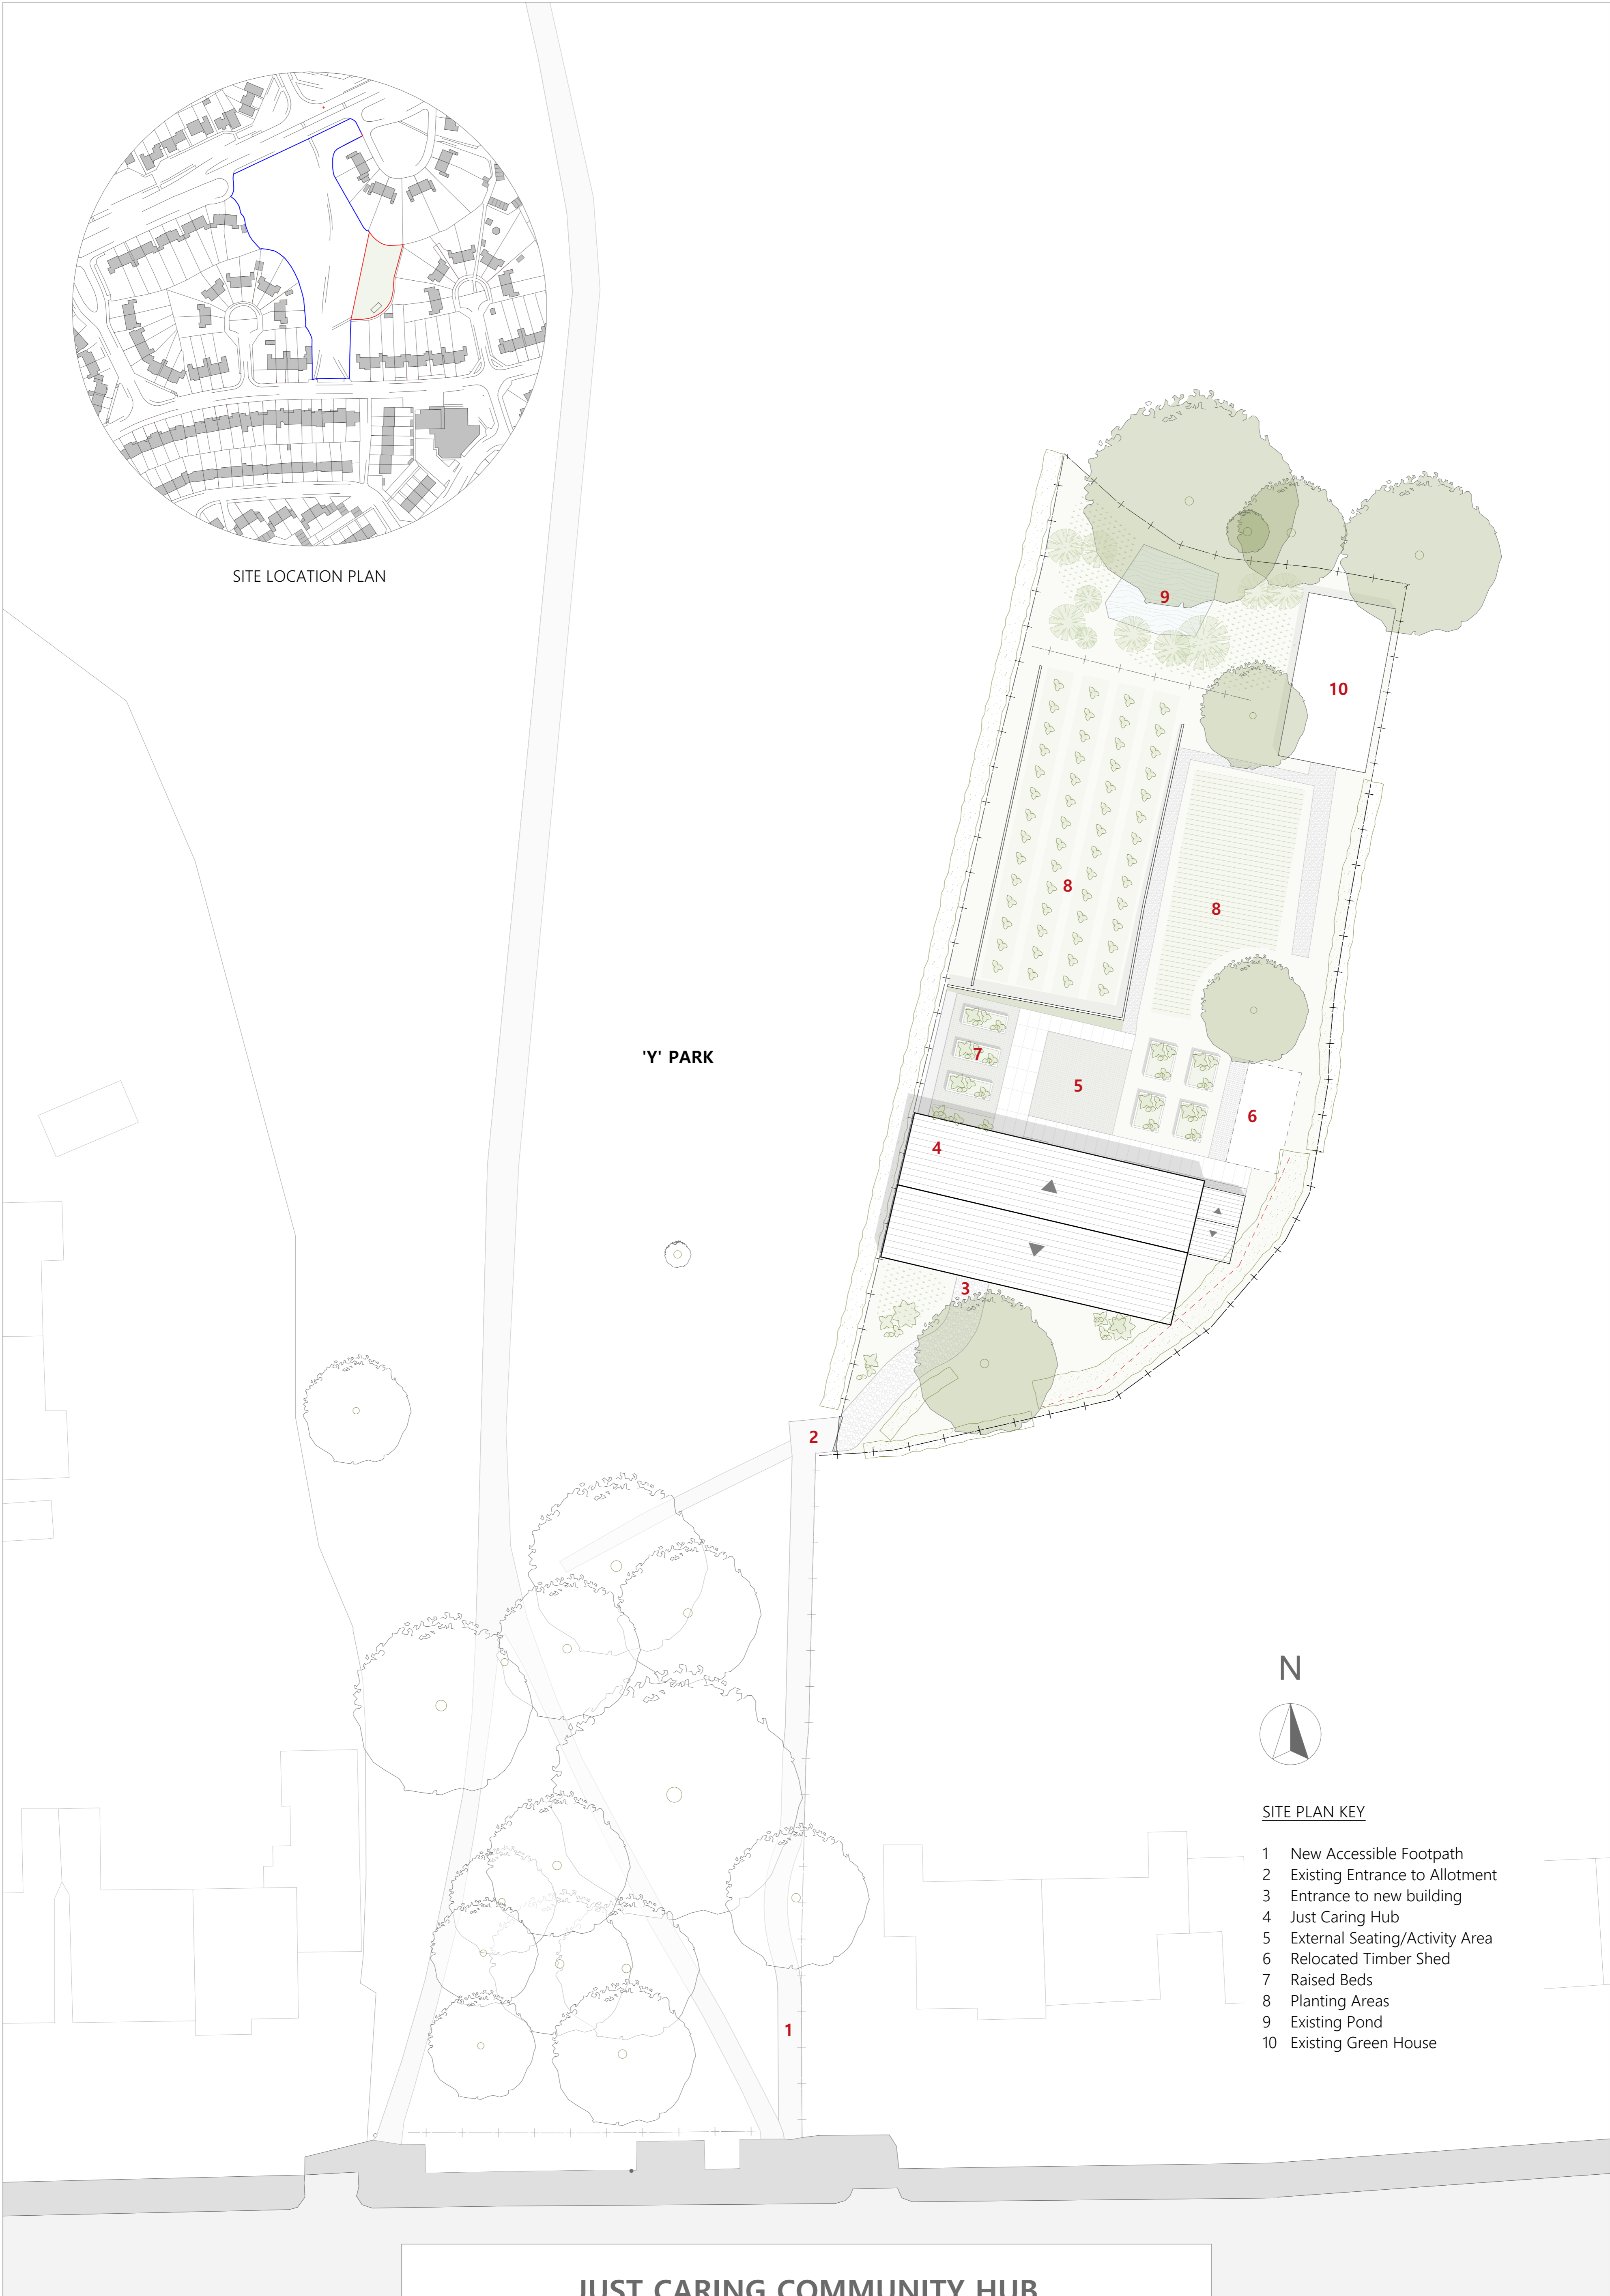

'Y' PARK

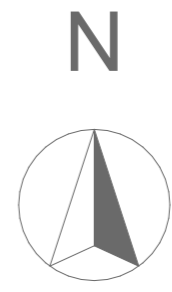

SITE PLAN KEY

- 1 New Accessible Footpath
- 2 Existing Entrance to Allotment
- 3 Entrance to new building
- 4 Just Caring Hub
- 5 External Seating/Activity Area
- 6 Relocated Timber Shed
- 7 Raised Beds
- 8 Planting Areas
- 9 Existing Pond
- 10 Existing Green House

**JUST CARING COMMUNITY HUB
PROPOSED SITE PLAN**